


TOWER FIRST FLOOR

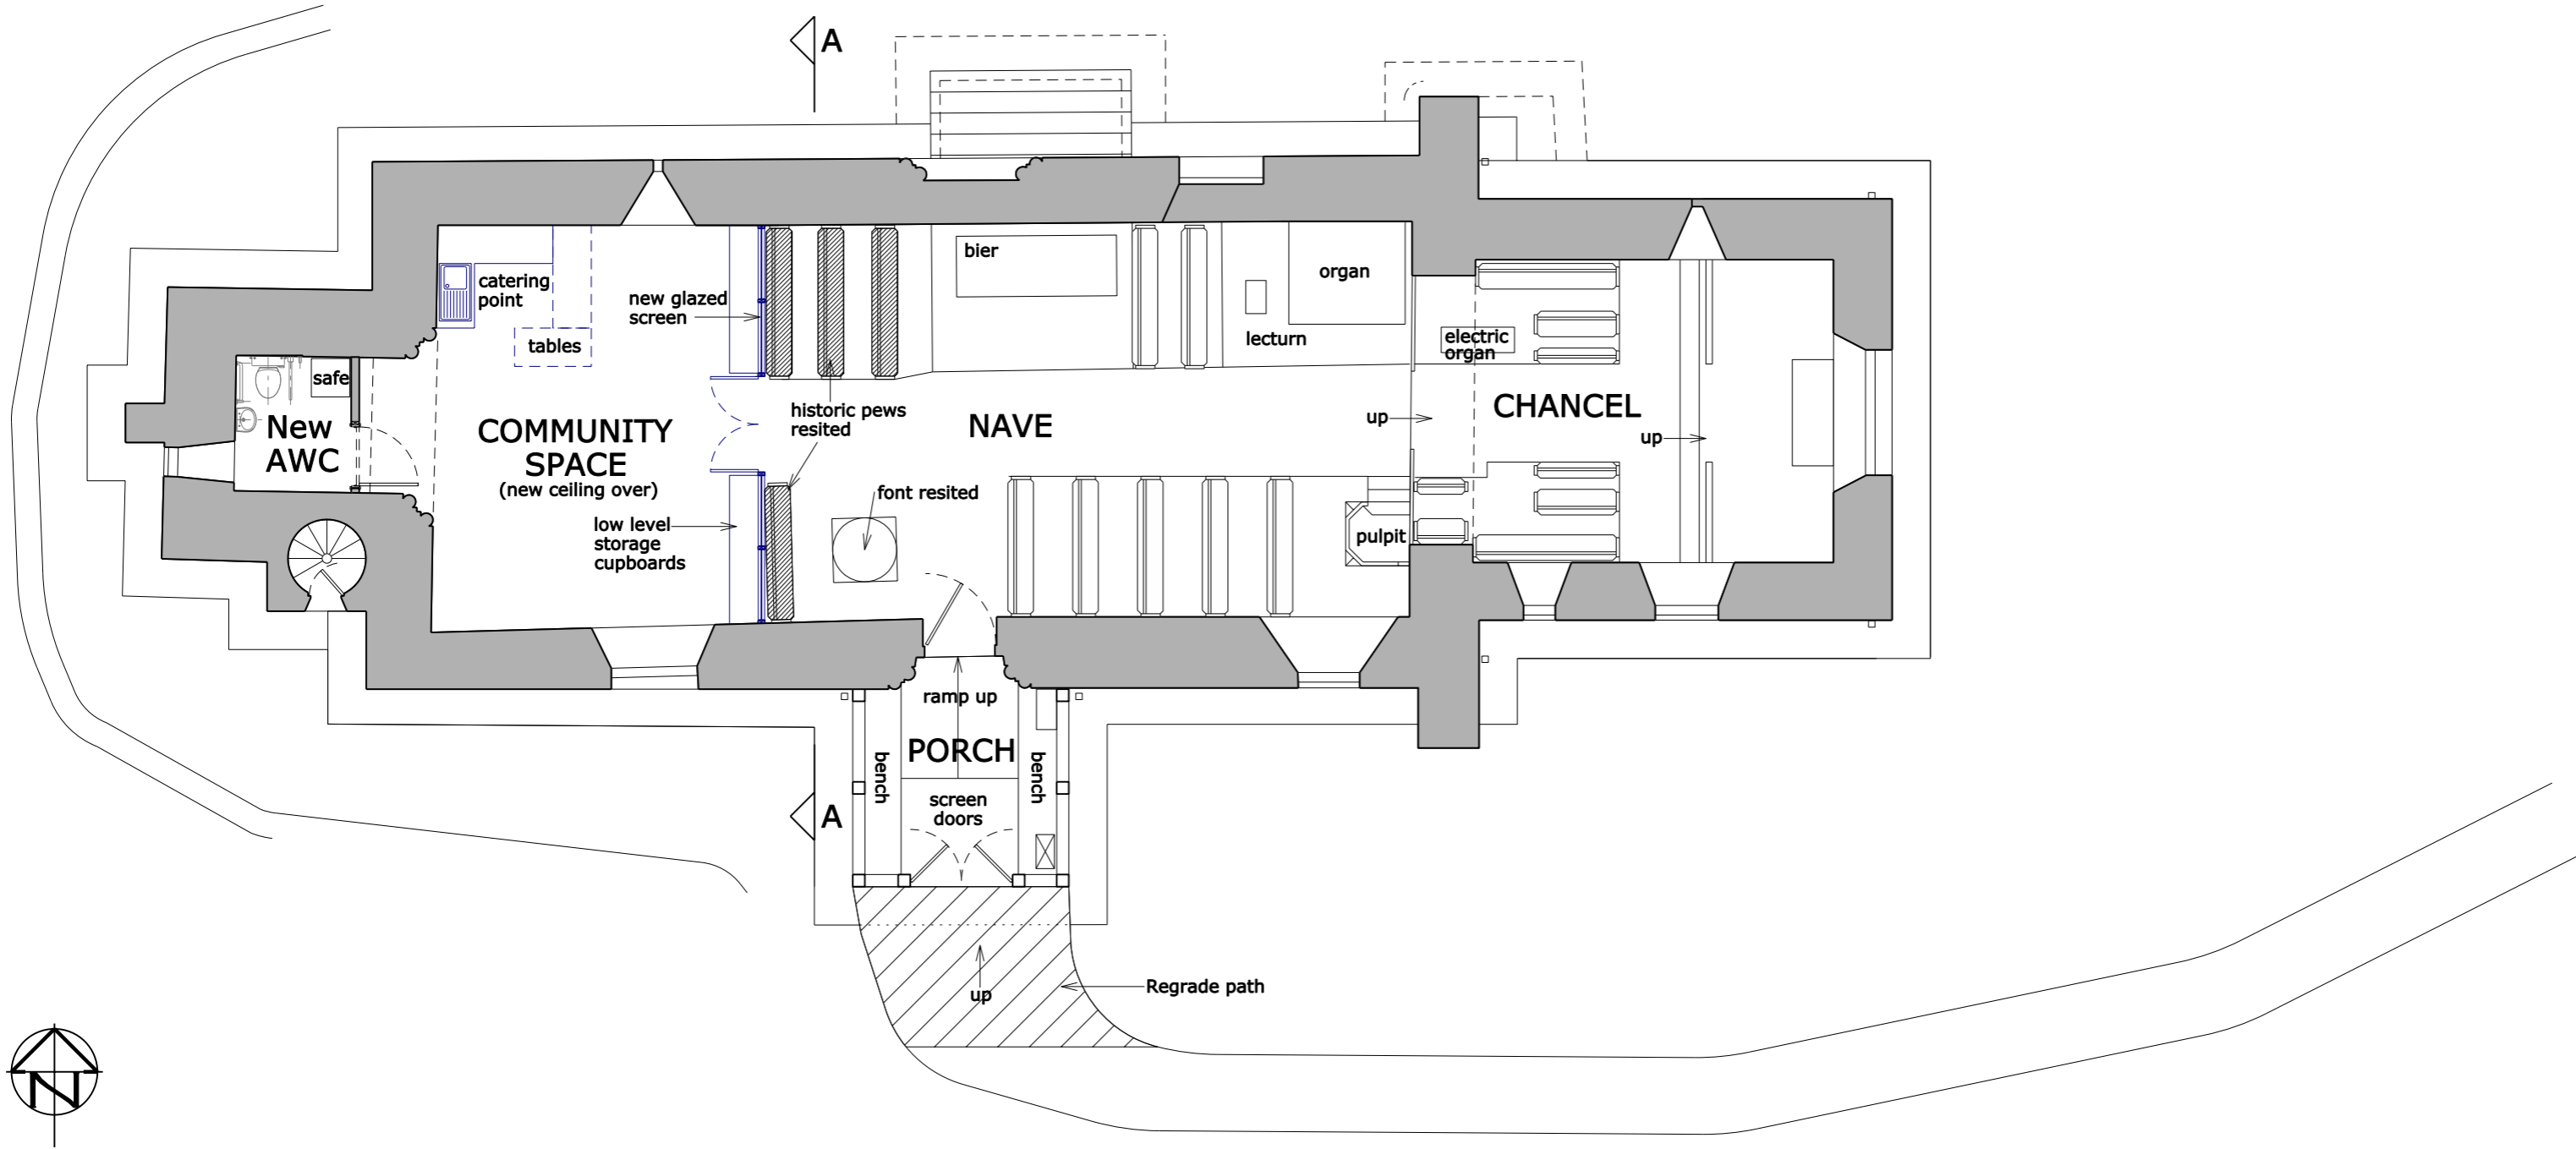

DATE JUL 14 REVISIONS A - Aug 14 - General text amendments. - SN

SCALE @ A3 1:100 (approx) DRAWN BY SN
DO NOT SCALE FROM THIS DRAWING

DRAWING NO. 707-12-3A CHECKED BY RL

UPPER SAPEY

ST MICHAEL'S CHURCH

FLOOR PLAN AS PROPOSED



hookmasonarchitecture

Hook Mason Limited
41 Widemarsh Street
Hereford
HR4 9EA

t. 01432 352299
f. 01432 352272
e. info@hookmason.co.uk
w. hookmason.co.uk